

Dassa McKinney Elementary

West Sunbury, PA

**jeffrey
associates**

Sales • Installation • Service



PLAYWORLD
The world's largest playground equipment manufacturer

Dassa McKinney Elementary


West Sunbury, PA

**jeffrey
associates**

Sales • Installation • Service




PLAYWORLD
The world needs play.

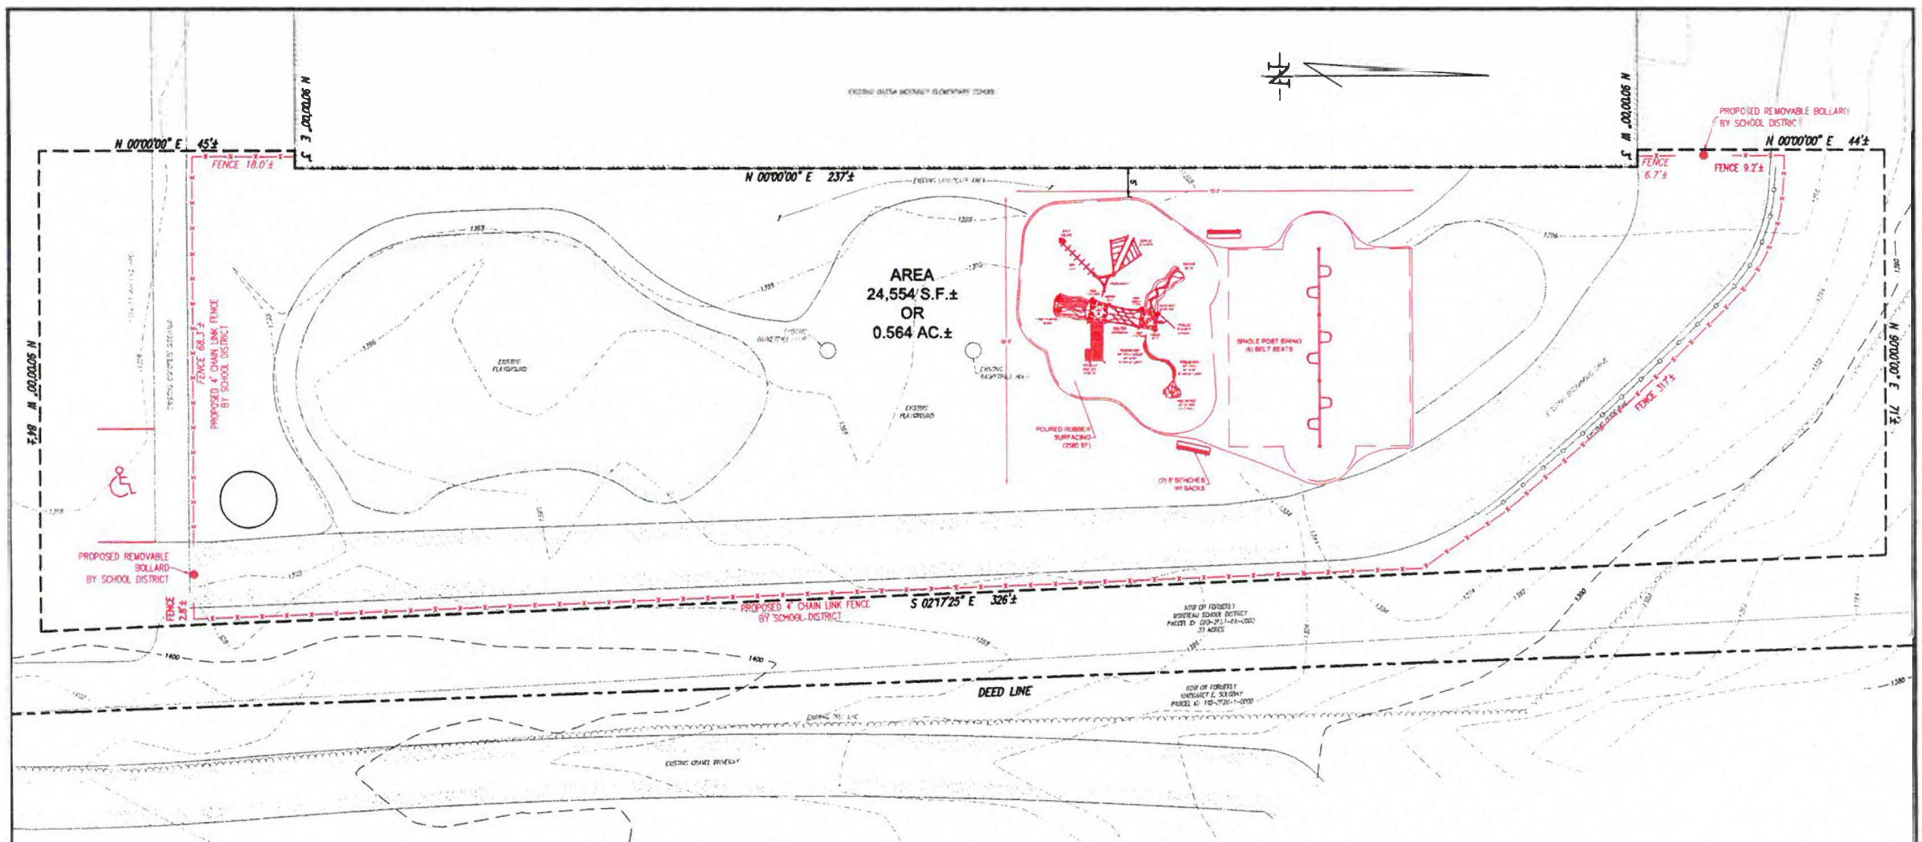

NOTES

1. THE EXISTING CONDITIONS WERE CREATED FROM AERIAL IMAGERY AND GIS DATA.
2. THE EXISTING CONDITIONS ARE SUBJECT TO THE INACCURACIES OF THE AERIAL IMAGERY AND GIS DATA.
3. THE METES & BOUNDS FOR THE LEASE AREA ARE SUBJECT TO THE SAME INACCURACIES.

PRELIMINARY

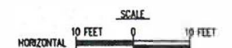

<table border="1"> <tr> <td>DATE</td> <td>BY</td> <td>CHKD</td> </tr> <tr> <td>10/24/2019</td> <td>JAC</td> <td>10/24/2019</td> </tr> <tr> <td>10/24/2019</td> <td>JAC</td> <td>10/24/2019</td> </tr> <tr> <td>10/24/2019</td> <td>JAC</td> <td>10/24/2019</td> </tr> </table>	DATE	BY	CHKD	10/24/2019	JAC	10/24/2019	10/24/2019	JAC	10/24/2019	10/24/2019	JAC	10/24/2019	DASSA MCKINNEY ELEMENTARY SCHOOL PLAYGROUND IMPROVEMENTS PRELIMINARY SITE PLAN SITUATION IN: CLAY AND CONCORD TOWNSHIPS BUTLER COUNTY, PA PREPARED FOR: DASSA MCKINNEY ELEMENTARY SCHOOL	SENATE ENGINEERING COMPANY ENGINEERS - PLANNERS - SURVEYORS UNIVERSITY OF PITTSBURGH APPLIED RESEARCH CENTER 420 WILLIAM PITT WAY, PITTSBURGH, PA 15238-1330 PHONE (412) 826-5454 FAX (412) 826-5456 <table border="1"> <tr> <td>DESIGN BY JAC</td><td>DATE 10/24/2019</td><td>CHECKED BY JAC</td></tr> <tr> <td>SCALE 1"=40'</td><td>DATE 10/24/2019</td><td>SCALE 1"=40'</td></tr> <tr> <td>3</td><td>3</td><td>3</td></tr> </table>	DESIGN BY JAC	DATE 10/24/2019	CHECKED BY JAC	SCALE 1"=40'	DATE 10/24/2019	SCALE 1"=40'	3	3	3
DATE	BY	CHKD																					
10/24/2019	JAC	10/24/2019																					
10/24/2019	JAC	10/24/2019																					
10/24/2019	JAC	10/24/2019																					
DESIGN BY JAC	DATE 10/24/2019	CHECKED BY JAC																					
SCALE 1"=40'	DATE 10/24/2019	SCALE 1"=40'																					
3	3	3																					